



FRONT ELEVATION



RIGHT ELEVATION



REAR ELEVATION



LEFT ELEVATION

MATERIAL LEGEND	
1	CONCRETE FLAT TILE ROOFING, 3.5:12 PITCH U.N.O.
2	STUCCO, LIGHT SAND FINISH
3	FIBER CEMENT LAP SIDING, 6" EXPOSURE
4	4" MIN. WINDOW TRIM / 6" HEADER & SILL TRIM
5	10" FIBER CEMENT BUILDING TRIM
6	WOOD BEAM AND KICKER
7	VINYL WINDOWS W/ BRONZE OR ALMOND FRAMES
8	FIBERGLASS ENTRY DOOR
9	POTSHELF W/ 4X OUTLOOKERS
10	TRELLIS
11	DECORATIVE EXTERIOR LIGHTING
12	4X SHAPED EXPOSED RAFTER TAILS
13	8" FASCIA
14	BAY WINDOW WITH WOOD TRIM
15	DECORATIVE METAL CHIMNEY SHROUD
16	BRICK VENEER, REFER TO MATERIAL BOARD
17	METAL SECTIONAL GARAGE DOOR
18	GUTTER AND DOWNSPOUT, PAINT TO MATCH TRIM
19	DECORATIVE ILLUMINATED ADDRESS SIGN, 6" TALL MIN.
20	PATIO GUARDRAIL, LOW WALL AND ENTRY STOOP. DESIGN BY OTHERS.
21	BRICK WAINSCOT W/ 2" FIBER CEMENT CAP

ARCHITECT:



KTGY Group, Inc.
17922 Fitch
Irvine, California 92614
ktgy.com
949.851.2133

CLIENT / DEVELOPER:

MJW
INVESTMENTS
1278 GLENNEYRE ST, SUITE 439
LAGUNA BEACH, CA 92657
O: 949.276.7570
F: 949.276.7573

5303 DAVIDSON

WHITTIER, CA

2014-0783

PLOT DATE: 20-Aug-15

SUBMITTAL:	DATE:
2ND SUBMITTAL:	21-Aug-15
1ST SUBMITTAL:	05-Mar-15

SCALE: 1/8" = 1'-0"


SHEET TITLE:

BUILDING 1+2
ELEVATIONS

A1-0



FRONT ELEVATION

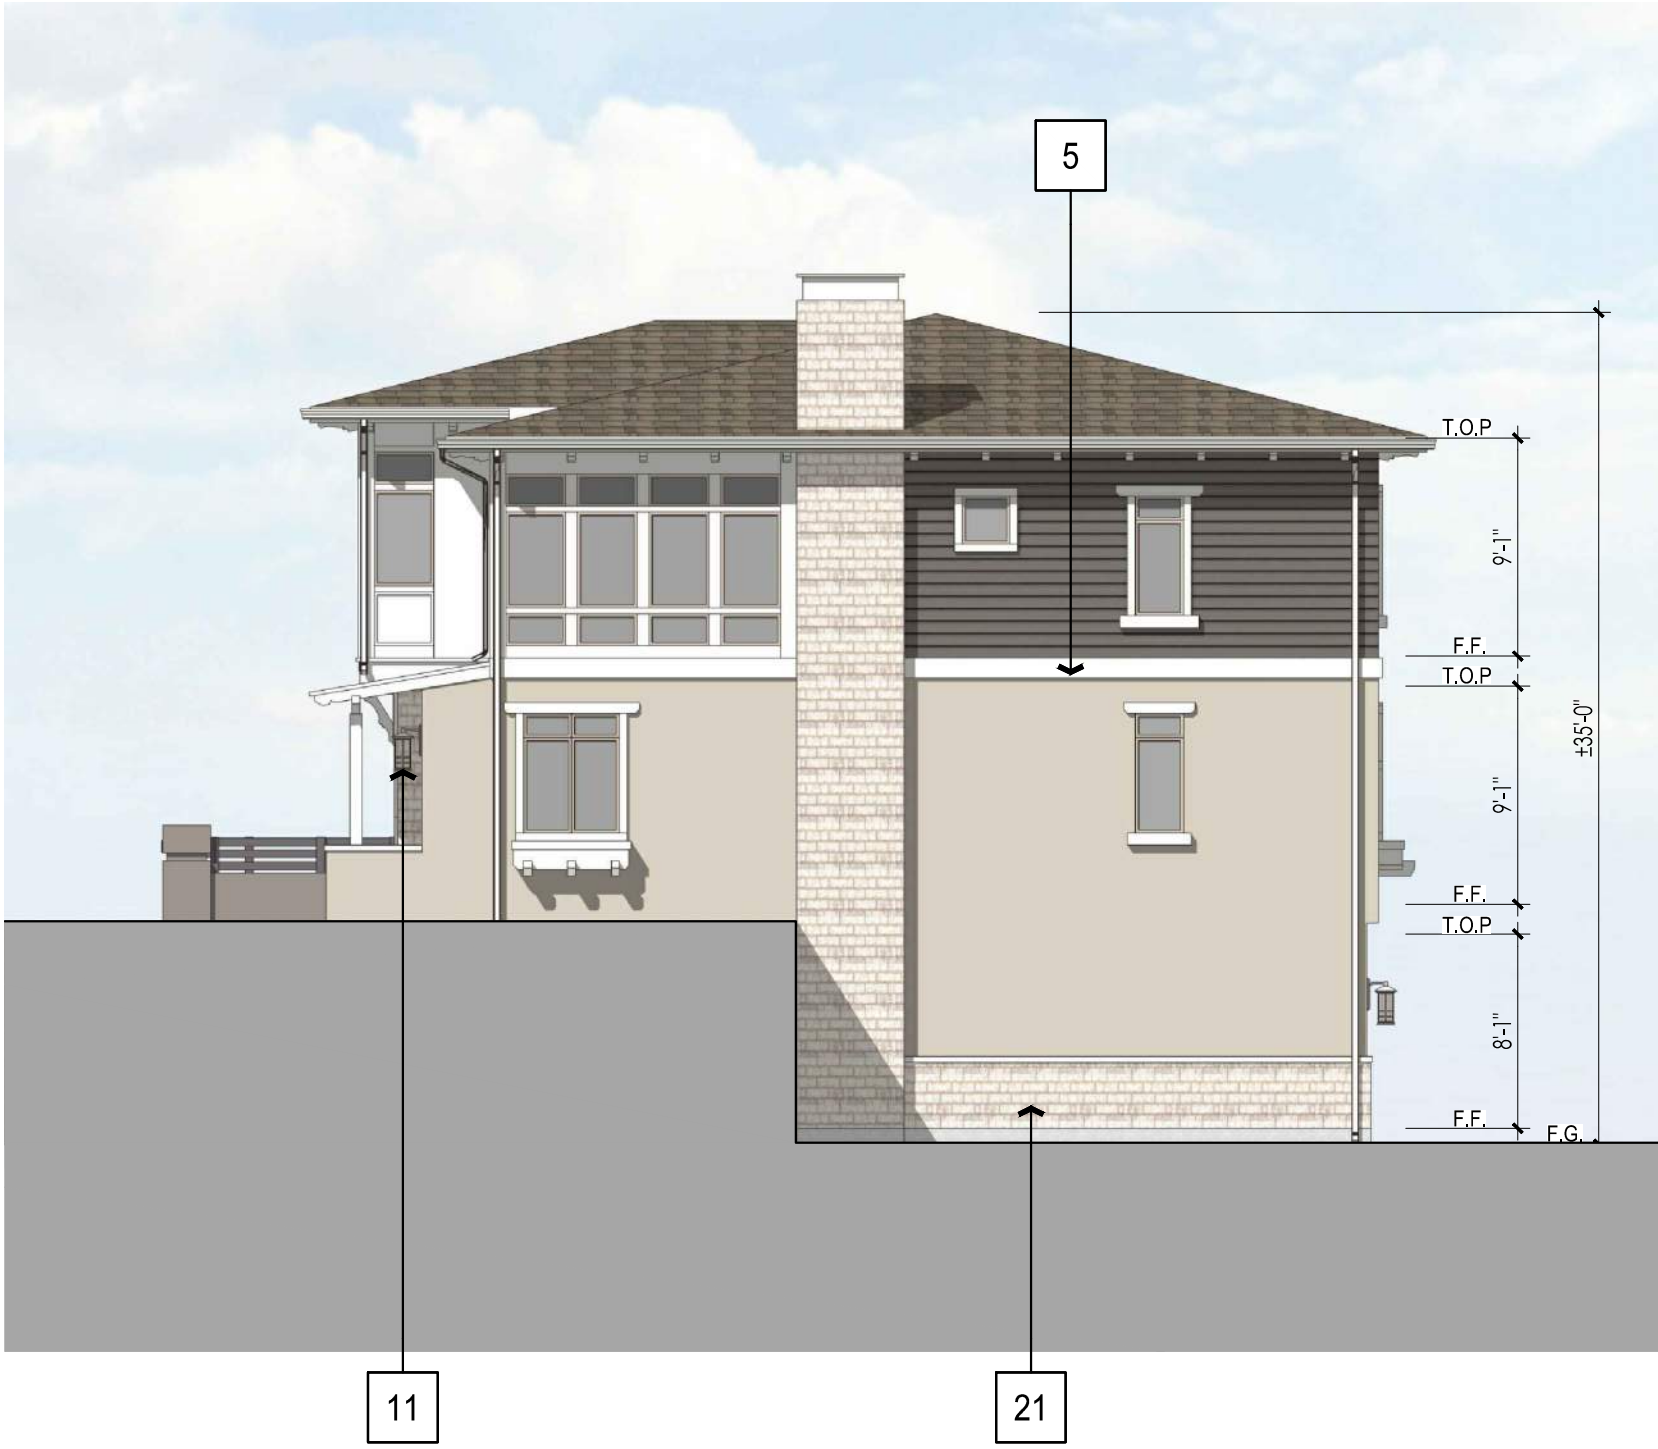

RIGHT ELEVATION



REAR ELEVATION



LEFT ELEVATION

MATERIAL LEGEND	
1	CONCRETE FLAT TILE ROOFING, 3.5:12 PITCH U.N.O.
2	STUCCO, LIGHT SAND FINISH
3	FIBER CEMENT LAP SIDING, 6" EXPOSURE
4	4" MIN. WINDOW TRIM / 6" HEADER & SILL TRIM
5	10" FIBER CEMENT BUILDING TRIM
6	WOOD BEAM AND KICKER
7	VINYL WINDOWS W/ BRONZE OR ALMOND FRAMES
8	FIBERGLASS ENTRY DOOR
9	POTSHELF W/ 4X OUTLOOKERS
10	TRELLIS
11	DECORATIVE EXTERIOR LIGHTING
12	4X SHAPED EXPOSED RAFTER TAILS
13	8" FASCIA
14	BAY WINDOW WITH WOOD TRIM
15	DECORATIVE METAL CHIMNEY SHROUD
16	BRICK VENEER, REFER TO MATERIAL BOARD
17	METAL SECTIONAL GARAGE DOOR
18	GUTTER AND DOWNSPOUT, PAINT TO MATCH TRIM
19	DECORATIVE ILLUMINATED ADDRESS SIGN, 6" TALL MIN.
20	PATIO GUARDRAIL, LOW WALL AND ENTRY STOOP. DESIGN BY OTHERS.
21	BRICK WAINSCOT W/ 2" FIBER CEMENT CAP

ARCHITECT:



KTGY Group, Inc.

17922 Fitch

Irvine, California 92614

ktgy.com

949.851.2133

CLIENT / DEVELOPER:

MJW

INVESTMENTS

1278 GLENNEYRE ST, SUITE 439

LAGUNA BEACH, CA 92657

O: 949.276.7570

F: 949.276.7573

5303 DAVIDSON

WHITTIER, CA

2014-0783

PLOT DATE: 20-Aug-15

SUBMITTAL:	DATE:
2ND SUBMITTAL:	21-Aug-15
1ST SUBMITTAL:	05-Mar-15

SCALE: 1/8" = 1'-0"

SHEET TITLE:

BUILDING 3
ELEVATIONS
A1-0



FRONT ELEVATION



RIGHT ELEVATION



REAR ELEVATION



LEFT ELEVATION

MATERIAL LEGEND	
1	CONCRETE FLAT TILE ROOFING, 3.5:12 PITCH U.N.O.
2	STUCCO, LIGHT SAND FINISH
3	FIBER CEMENT LAP SIDING, 6" EXPOSURE
4	4" MIN. WINDOW TRIM / 6" HEADER & SILL TRIM
5	10" FIBER CEMENT BUILDING TRIM
6	WOOD BEAM AND KICKER
7	VINYL WINDOWS W/ BRONZE OR ALMOND FRAMES
8	FIBERGLASS ENTRY DOOR
9	POTSHELF W/ 4X OUTLOOKERS
10	TRELLIS
11	DECORATIVE EXTERIOR LIGHTING
12	4X SHAPED EXPOSED RAFTER TAILS
13	8" FASCIA
14	BAY WINDOW WITH WOOD TRIM
15	DECORATIVE METAL CHIMNEY SHROUD
16	BRICK VENEER, REFER TO MATERIAL BOARD
17	METAL SECTIONAL GARAGE DOOR
18	GUTTER AND DOWNSPOUT, PAINT TO MATCH TRIM
19	DECORATIVE ILLUMINATED ADDRESS SIGN, 6" TALL MIN.
20	PATIO GUARDRAIL, LOW WALL AND ENTRY STOOP. DESIGN BY OTHERS.
21	BRICK WAINSCOT W/ 2" FIBER CEMENT CAP

ARCHITECT:



KTGY Group, Inc.
17922 Fitch
Irvine, California 92614
ktgy.com
949.851.2133

CLIENT / DEVELOPER:

MJW
INVESTMENTS

1278 GLENNEYRE ST, SUITE 439
LAGUNA BEACH, CA 92657
O: 949.276.7570
F: 949.276.7573

5303 DAVIDSON

WHITTIER, CA

2014-0783

PLOT DATE: 20-Aug-15

SUBMITTAL:	DATE:
2ND SUBMITTAL:	21-Aug-15
1ST SUBMITTAL:	05-Mar-15

SCALE: 1/8" = 1'-0"

SHEET TITLE:

BUILDING 4
ELEVATIONS
A1-0



FRONT ELEVATION



RIGHT ELEVATION



REAR ELEVATION



LEFT ELEVATION

MATERIAL LEGEND	
1	CONCRETE FLAT TILE ROOFING, 3.5:12 PITCH U.N.O.
2	STUCCO, LIGHT SAND FINISH
3	FIBER CEMENT LAP SIDING, 6" EXPOSURE
4	4" MIN. WINDOW TRIM / 6" HEADER & SILL TRIM
5	VINYL WINDOWS W/ BRONZE OR ALMOND FRAMES
6	FIBERGLASS ENTRY DOOR
7	DECORATIVE EXTERIOR LIGHTING
8	4X SHAPED EXPOSED RAFTER TAILS
9	8" FASCIA
10	DECORATIVE METAL CHIMNEY SHROUD
11	METAL SECTIONAL GARAGE DOOR
12	GUTTER AND DOWNSPOUT, PAINT TO MATCH TRIM
13	DECORATIVE ILLUMINATED ADDRESS SIGN, 6" TALL MIN.
14	PATIO GUARDRAIL, LOW WALL AND ENTRY STOOP. DESIGN BY OTHERS.

ARCHITECT:



KTGY Group, Inc.
17922 Fitch
Irvine, California 92614
ktgy.com
949.851.2133

CLIENT / DEVELOPER:



1278 GLENNEYRE ST, SUITE 439
LAGUNA BEACH, CA 92657
O: 949.276.7570
F: 949.276.7573

5303 DAVIDSON

WHITTIER, CA


2014-0783

PLOT DATE: 20-Aug-15


SUBMITTAL:	DATE:
2ND SUBMITTAL:	21-Aug-15
1ST SUBMITTAL:	05-Mar-15

SCALE: 1/8" = 1'-0"

SHEET TITLE:

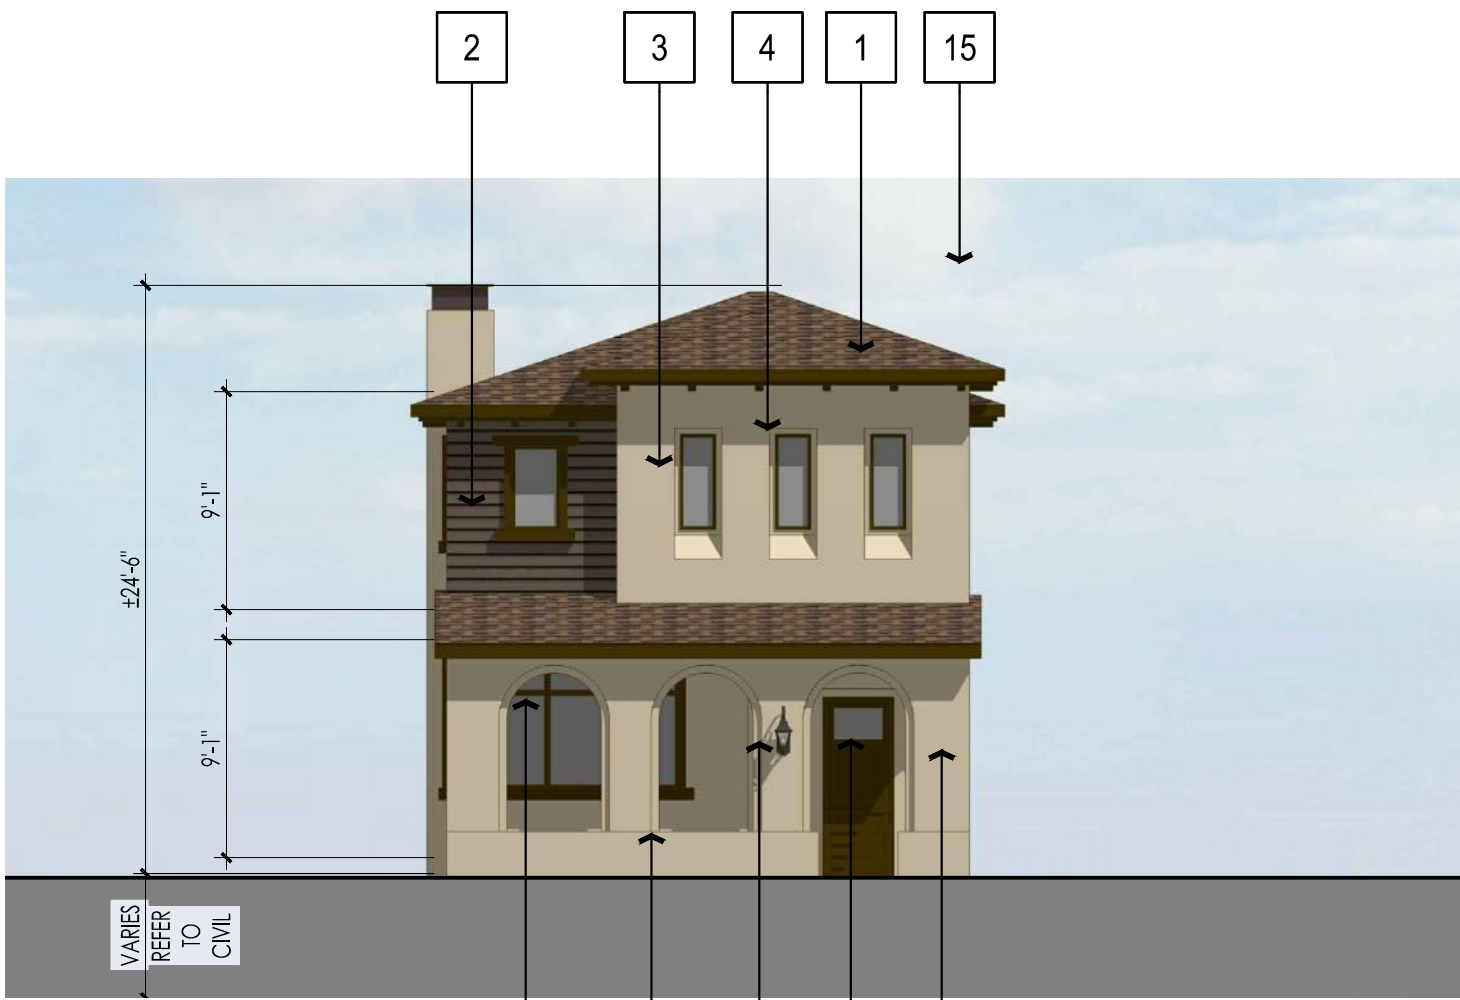

FRONT ELEVATION

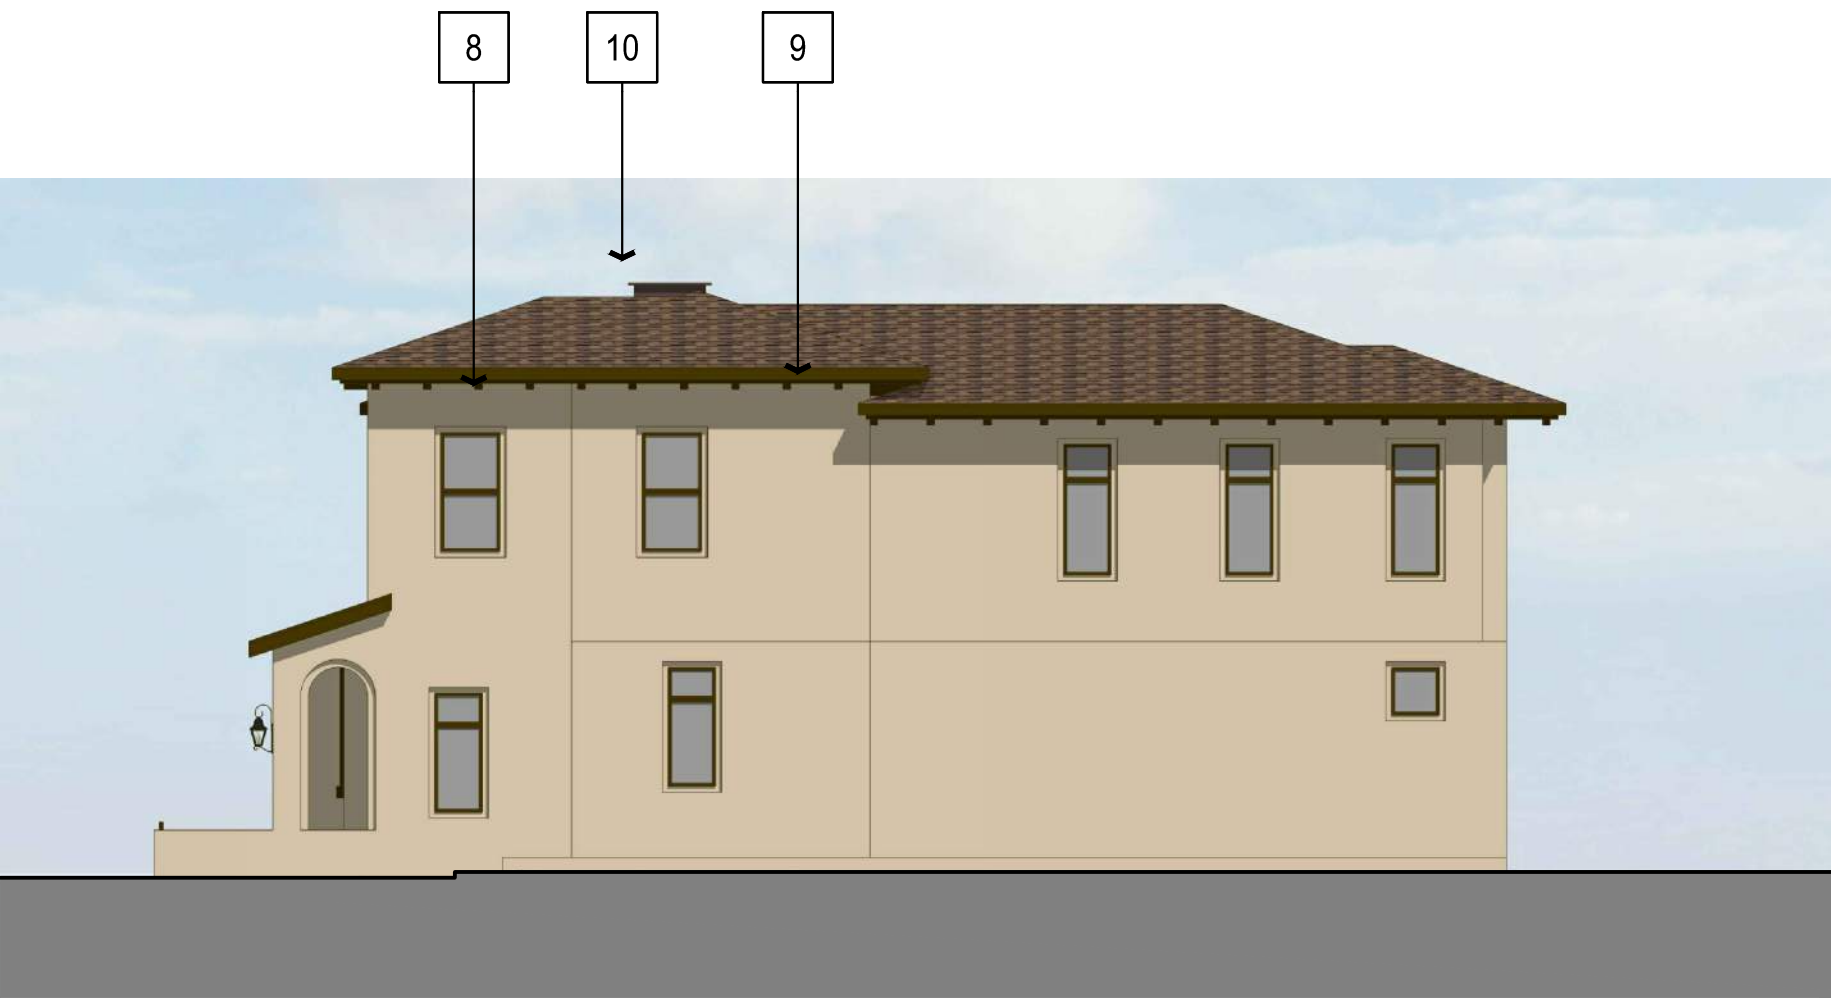

RIGHT ELEVATION



REAR ELEVATION



LEFT ELEVATION

MATERIAL LEGEND	
1	CONCRETE FLAT TILE ROOFING, 3.5:12 PITCH U.N.O.
2	STUCCO, LIGHT SAND FINISH
3	FIBER CEMENT LAP SIDING, 6" EXPOSURE
4	4" MIN. WINDOW TRIM / 6" HEADER & SILL TRIM
5	VINYL WINDOWS W/ BRONZE OR ALMOND FRAMES
6	FIBERGLASS ENTRY DOOR
7	DECORATIVE EXTERIOR LIGHTING
8	4X SHAPED EXPOSED RAFTER TAILS
9	8" FASCIA
10	DECORATIVE METAL CHIMNEY SHROUD
11	METAL SECTIONAL GARAGE DOOR
12	GUTTER AND DOWNSPOUT, PAINT TO MATCH TRIM
13	DECORATIVE ILLUMINATED ADDRESS SIGN, 6" TALL MIN.
14	PATIO GUARDRAIL, LOW WALL AND ENTRY STOOP. DESIGN BY OTHERS.

ARCHITECT:

KTGY Group, Inc.
17922 Fitch
Irvine, California 92614
ktgy.com
949.851.2133

CLIENT / DEVELOPER:

INVESTMENTS
1278 GLENNEYRE ST, SUITE 439
LAGUNA BEACH, CA 92657
O: 949.276.7570
F: 949.276.7573

5303 DAVIDSON
WHITTIER, CA


2014-0783

PLOT DATE: 20-Aug-15


SUBMITTAL:	DATE:
2ND SUBMITTAL:	21-Aug-15
1ST SUBMITTAL:	05-Mar-15

SCALE: 1/8" = 1'-0"


SHEET TITLE:

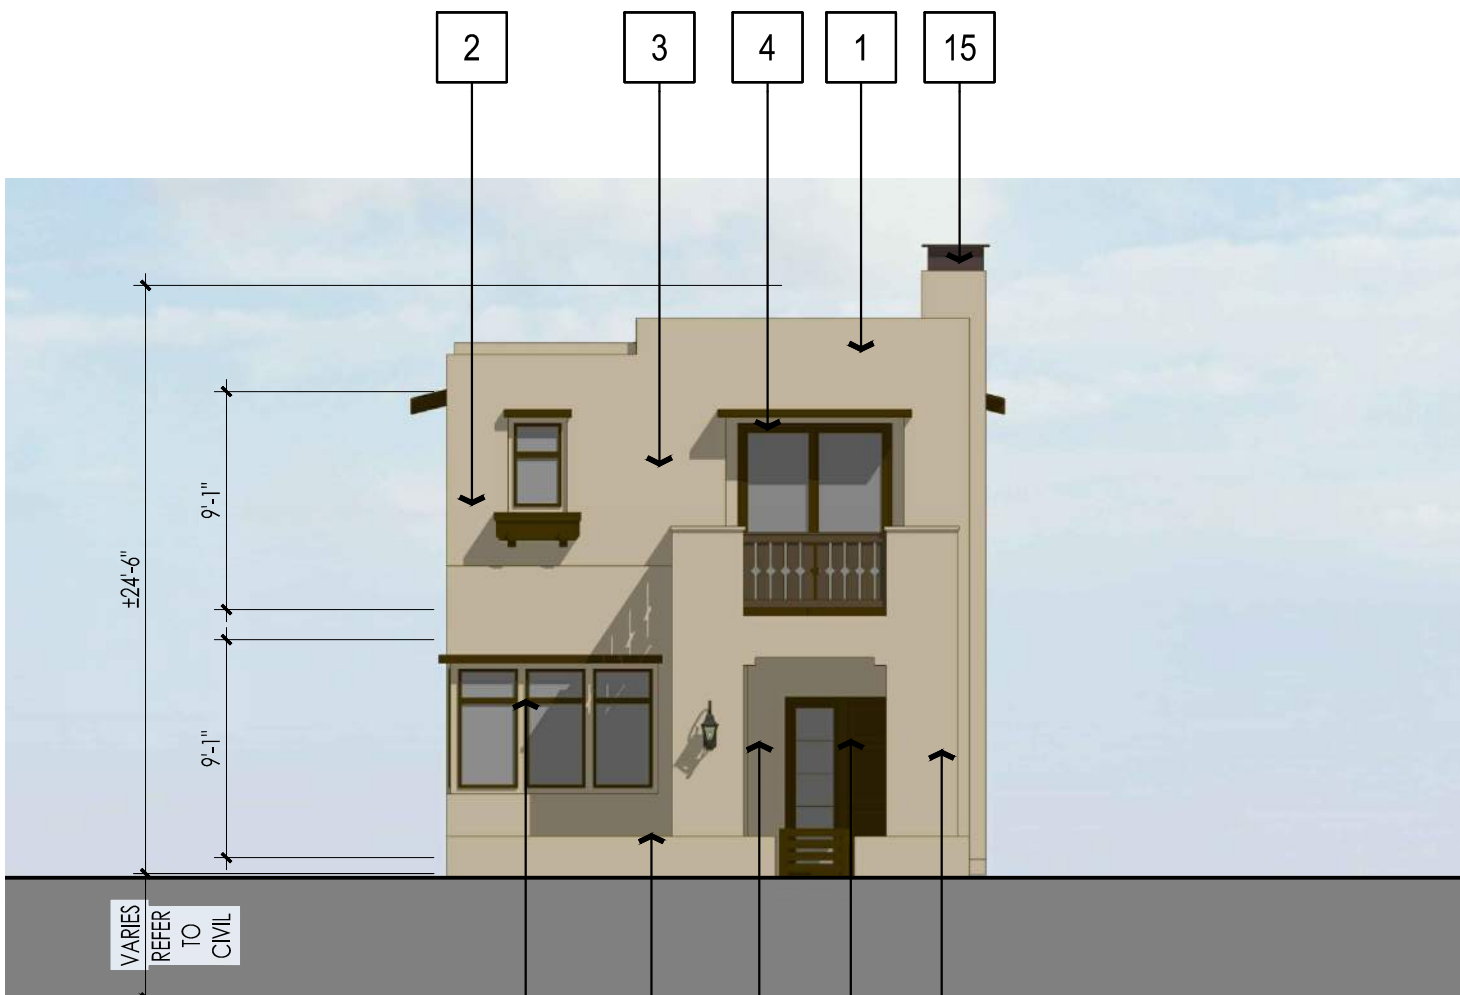

FRONT ELEVATION

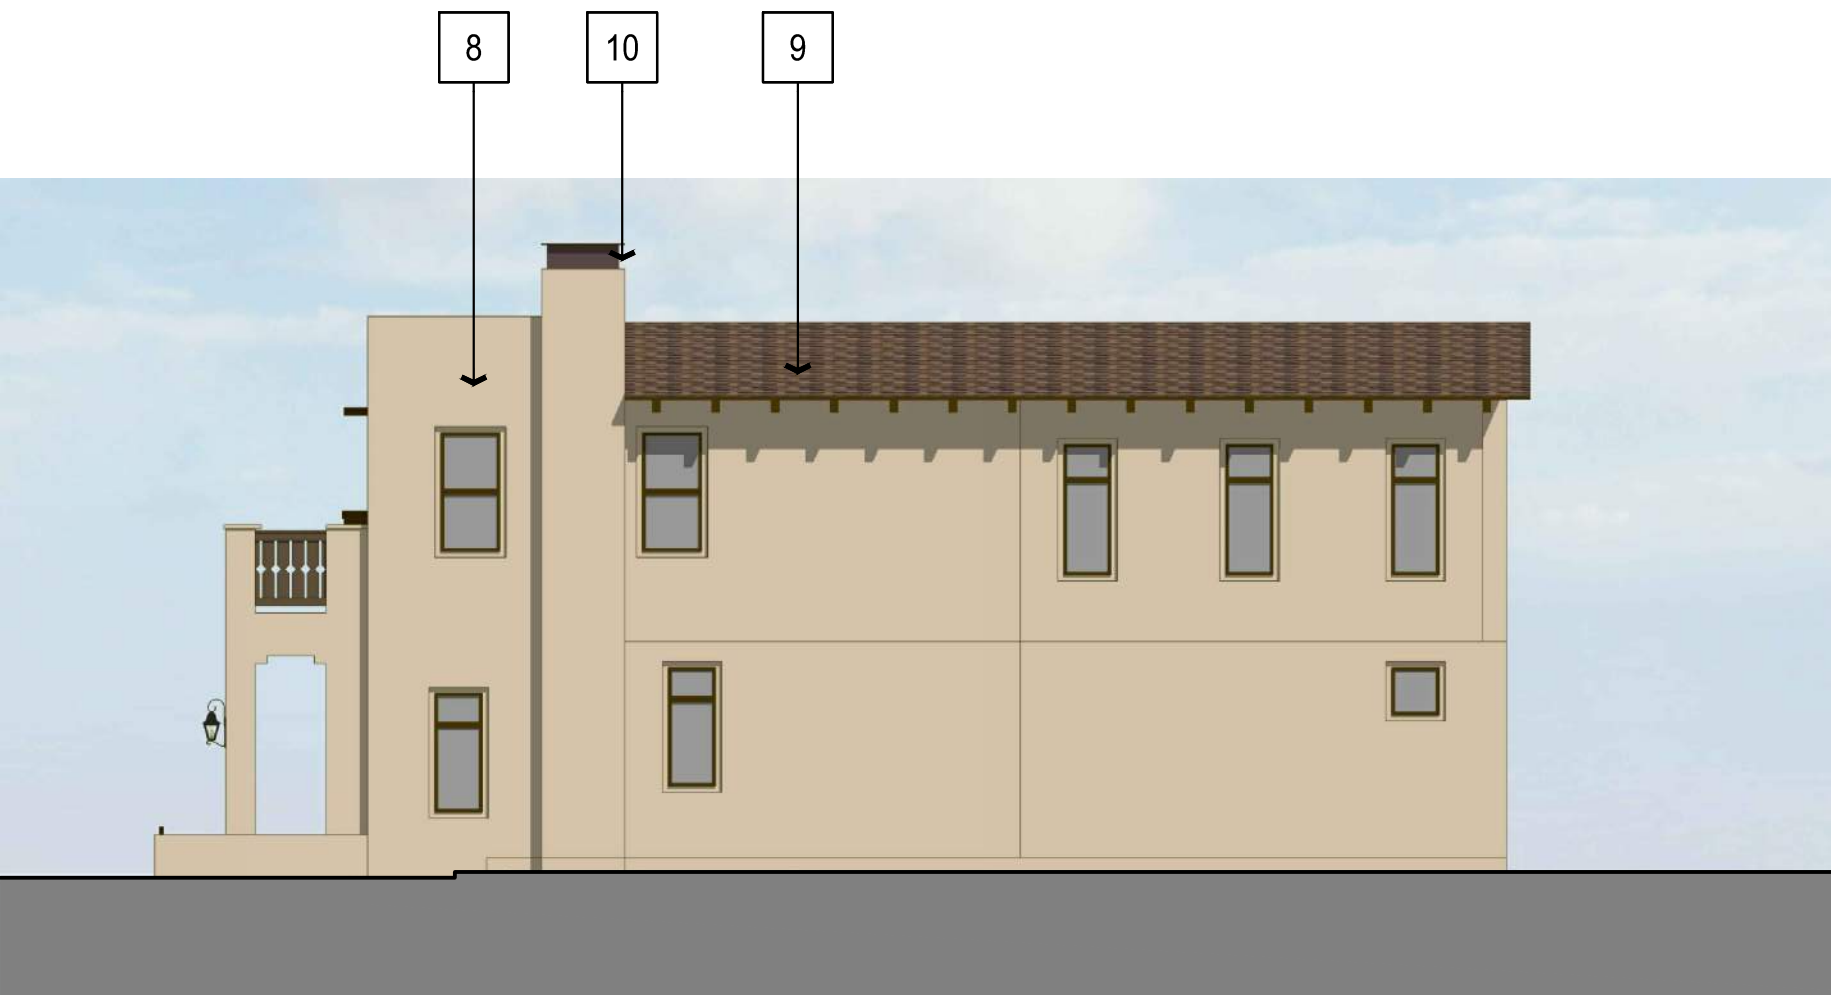

RIGHT ELEVATION

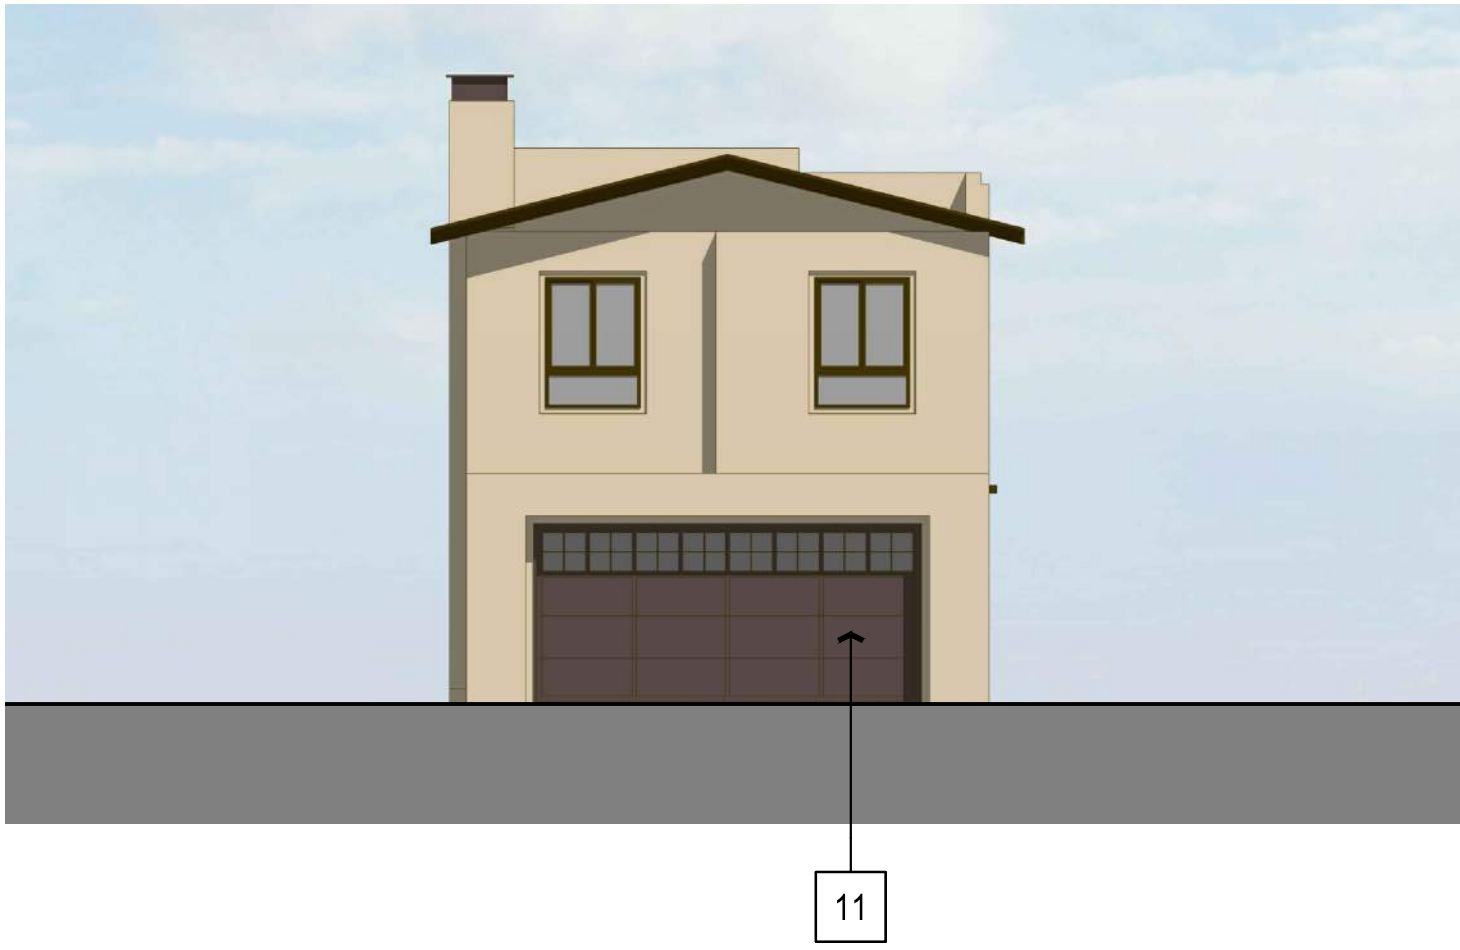

REAR ELEVATION



LEFT ELEVATION

MATERIAL LEGEND	
1	CONCRETE FLAT TILE ROOFING, 3.5:12 PITCH U.N.O.
2	STUCCO, LIGHT SAND FINISH
3	FIBER CEMENT LAP SIDING, 6" EXPOSURE
4	4" MIN. WINDOW TRIM / 6" HEADER & SILL TRIM
5	VINYL WINDOWS W/ BRONZE OR ALMOND FRAMES
6	FIBERGLASS ENTRY DOOR
7	DECORATIVE EXTERIOR LIGHTING
8	4X SHAPED EXPOSED RAFTER TAILS
9	8" FASCIA
10	DECORATIVE METAL CHIMNEY SHROUD
11	METAL SECTIONAL GARAGE DOOR
12	GUTTER AND DOWNSPOUT, PAINT TO MATCH TRIM
13	DECORATIVE ILLUMINATED ADDRESS SIGN, 6" TALL MIN.
14	PATIO GUARDRAIL, LOW WALL AND ENTRY STOOP. DESIGN BY OTHERS.

ARCHITECT:



KTGY Group, Inc.
17922 Fitch
Irvine, California 92614
ktgy.com
949.851.2133

CLIENT / DEVELOPER:



INVESTMENTS
1278 GLENNEYRE ST, SUITE 439
LAGUNA BEACH, CA 92657
O: 949.276.7570
F: 949.276.7573

5303 DAVIDSON

WHITTIER, CA

2014-0783

PLOT DATE: 20-Aug-15

SUBMITTAL:	DATE:
2ND SUBMITTAL:	21-Aug-15
1ST SUBMITTAL:	05-Mar-15

SCALE: 1/8" = 1'-0"

SHEET TITLE:





