





PROPOSED WEST ELEVATION

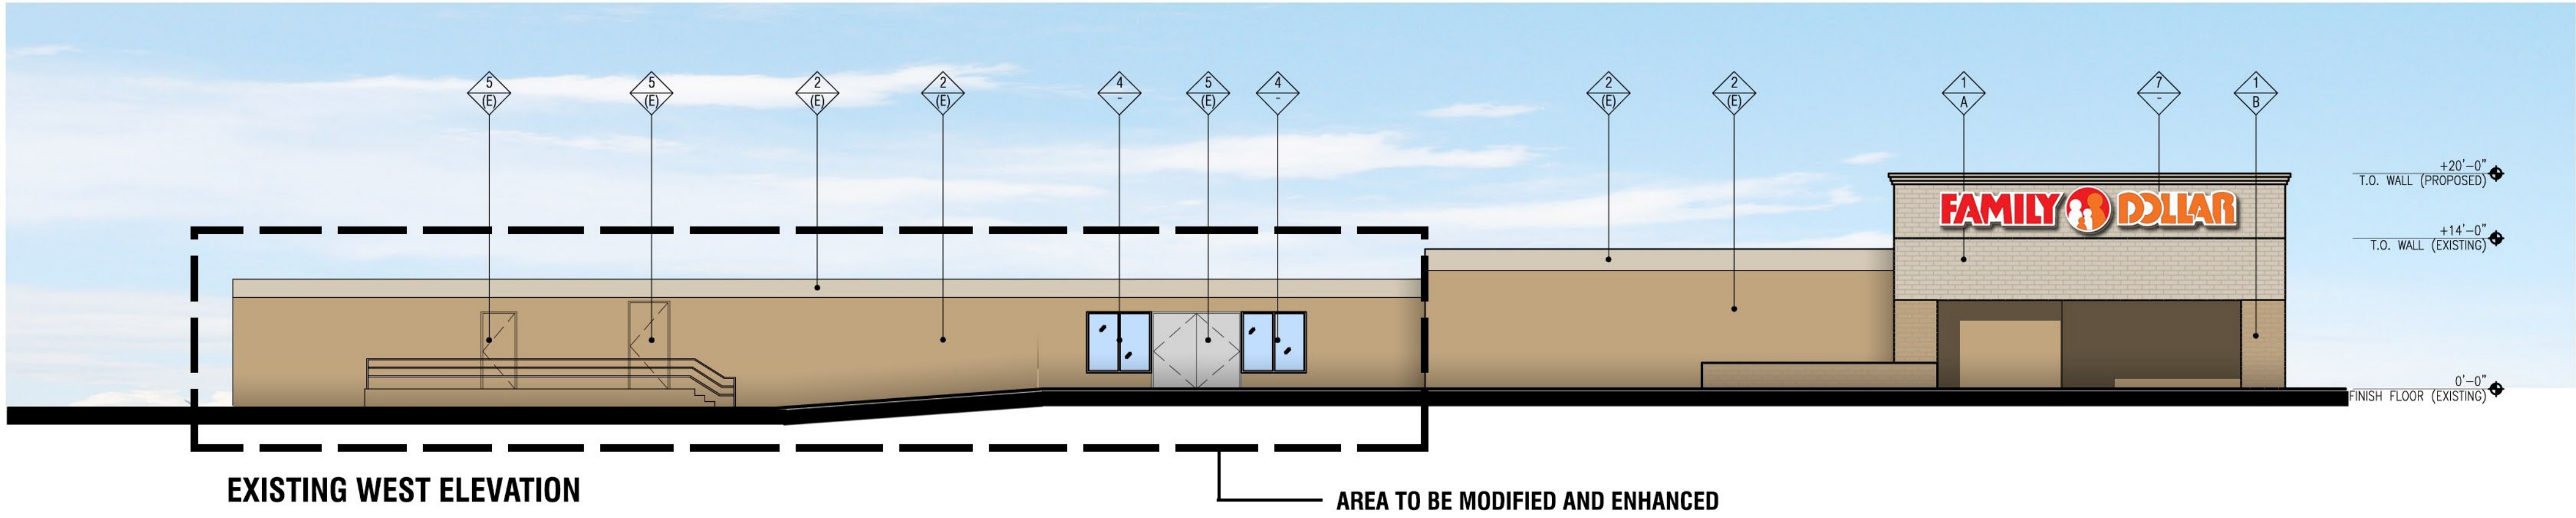

EXISTING WEST ELEVATION

AREA TO BE MODIFIED AND ENHANCED

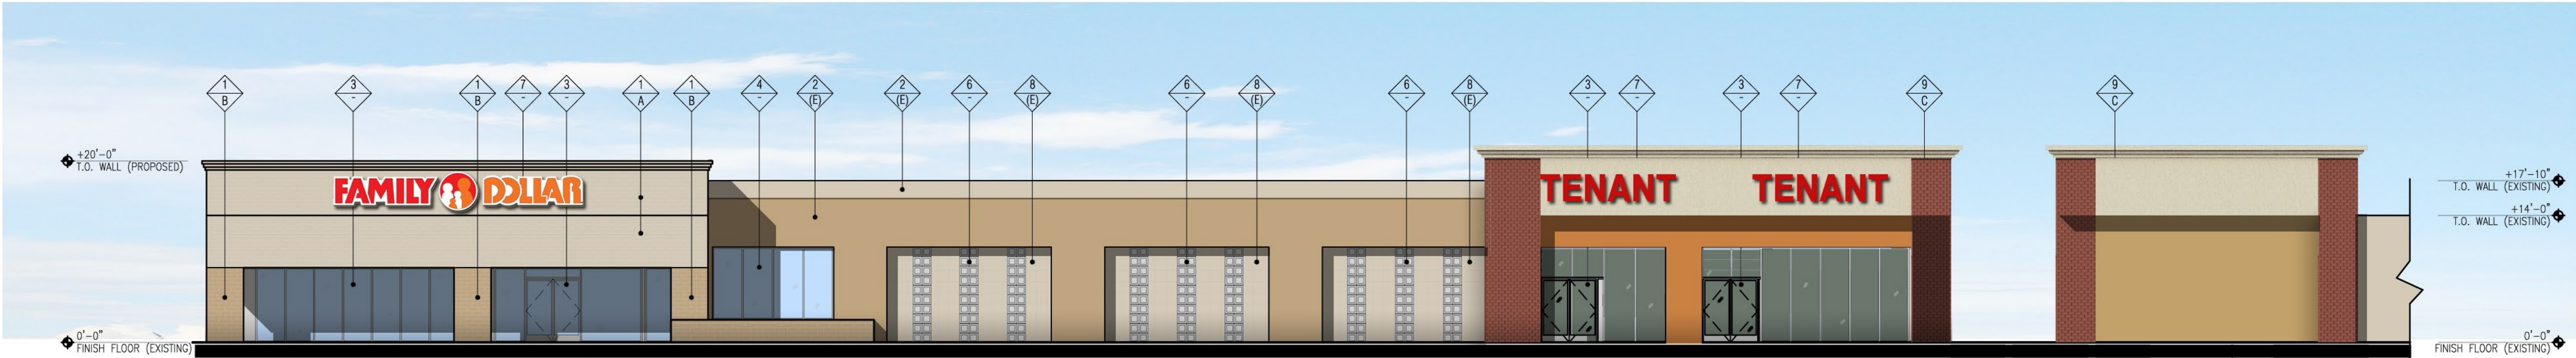

SOUTH ELEVATION

PROPOSED PARTIAL EAST ELEVATION



EXISTING SOUTH ELEVATION

AREA TO BE MODIFIED AND ENHANCED

FINISH SCHEDULE

FINISH MATERIAL	
1	BRICK
2	STUCCO
3	CLEAR ANODIZED ALUMINUM STOREFRONT AND DOORS
4	CLEAR ANODIZED ALUMINUM WINDOWS
5	HOLLOW METAL DOOR
6	GLASS BLOCK
7	LOGO SIGN UNDER SEPARATE PERMIT
8	TILE
FINISH COLOR	
A	SHERWIN WILLIAMS - SW6148 - WOOLKLEIN
B	SHERWIN WILLIAMS - SW6122 - CAMELBACK
(E)	EXISTING COLOR

Note:
Colors shown on these elevations are for illustration purposes only. For actual colors, refer to manufacturer's samples.